

WARMUP NEXXA12 SYSTEM. Standard Detail

REV	DATE	DESCRIPTION	DR	CH



Warmup


The world's **best-selling** floor heating brand™
WARMUP PLC, 704 Tudor Estate, Abbey Road, London, NW10 7UW
 Tel 0845 034 8270 Fax 0208 453 6869
cad@warmup.com projects@warmup.com www.warmup.co.uk

DRAWING ISSUE STATUS		DRAWING NO
CONSTRUCTION		01
PROJECT		
NEXXA12 SYSTEM		
INSULATED SUBFLOOR		
TITLE		
GENERIC TEMPLATE		
DETAILED SECTION		
PROJECT MANAGER	DRAWN	CHECKED
	AW	
DATE	SCALE	REVISION
19.10.2021		
CAD FILE		
20211019-H-NEXXA12-DET SECTIONS.DWG		

© This drawing is confidential and may not be used, copied or disclosed to anyone without permission of Warmup Plc. The Copyright of these drawings remain the property of Warmup Plc.

Do not scale from drawings, all dimensions to be checked on site.

The Warmup word and associated logos are trade marks. © Warmup Plc. 2010 - Regd. TM Nos. 1257757, 4409926, 5265707. E & OE. Registered in England No. 2955213.

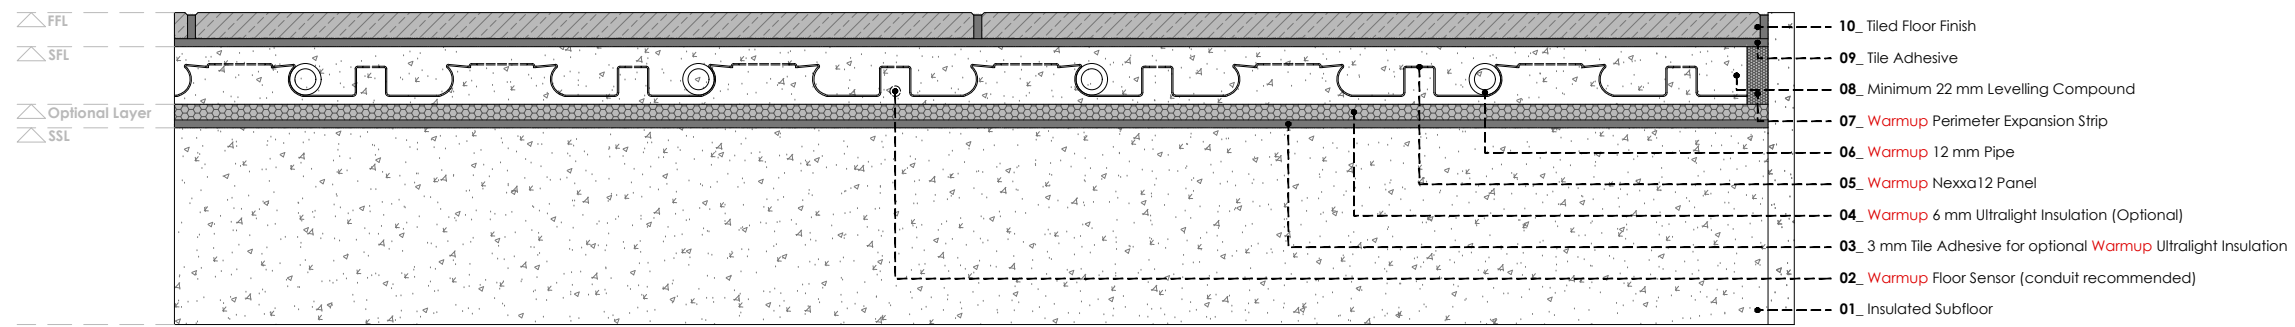

WARMUP NEXXA12 SYSTEM. Tiled floor finish

REV	DATE	DESCRIPTION	DR	CH



Warmup

The world's **best-selling** floor heating brand™


WARMUP PLC, 704 Tudor Estate, Abbey Road, London, NW10 7UW
 Tel 0845 034 8270 Fax 0208 453 6869
cad@warmup.com projects@warmup.com www.warmup.co.uk

DRAWING ISSUE STATUS		DRAWING NO
CONSTRUCTION		02
PROJECT		
NEXXA12 SYSTEM		
INSULATED SUBFLOOR		
TITLE		
TILED FLOOR		
DETAILED SECTION		
PROJECT MANAGER	DRAWN	CHECKED
	AW	
DATE	SCALE	REVISION
19.10.2021		
CAD FILE		
20211019-H-NEXXA12-DET SECTIONS.DWG		

© This drawing is confidential and may not be used, copied or disclosed to anyone without permission of Warmup Plc. The Copyright of these drawings remain the property of Warmup Plc.

Do not scale from drawings, all dimensions to be checked on site.

The Warmup word and associated logos are trade marks. © Warmup Plc. 2010 - Regd. TM Nos. 1257757, 4409926, 5265707. E & OE. Registered in England No. 2955213.

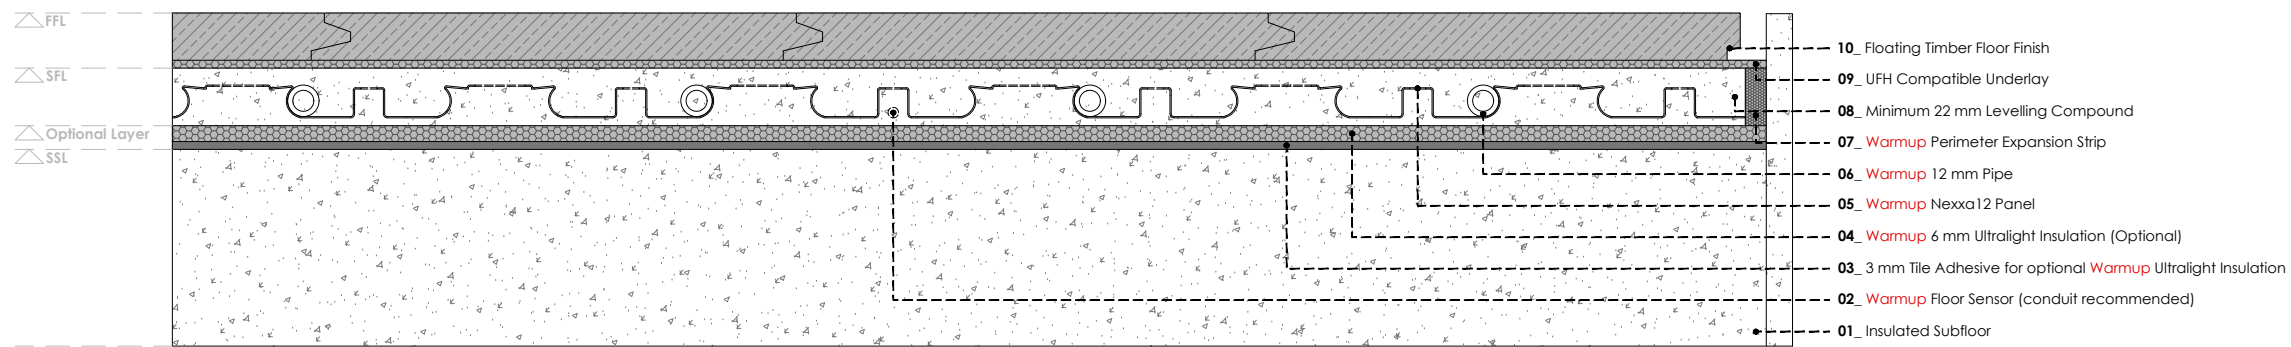

WARMUP NEXXA12 SYSTEM. Floating timber floor finish

REV	DATE	DESCRIPTION	DR	CH



Warmup

The world's **best-selling** floor heating brand™

WARMUP PLC, 704 Tudor Estate, Abbey Road, London, NW10 7UW
 Tel 0845 034 8270 Fax 0208 453 6869
cad@warmup.com projects@warmup.com www.warmup.co.uk

DRAWING ISSUE STATUS	DRAWING NO
CONSTRUCTION	03

PROJECT
NEXXA12 SYSTEM
 INSULATED SUBFLOOR

TITLE
 WOOD / LAMINATE FLOOR - FLOATING
DETAILED SECTION

PROJECT MANAGER	DRAWN	CHECKED
	AW	


DATE	SCALE	REVISION
19.10.2021		

CAD FILE
 20211019-H-NEXXA12-DET SECTIONS.DWG

© This drawing is confidential and may not be used, copied or disclosed to anyone without permission of Warmup Plc. The Copyright of these drawings remain the property of Warmup Plc.

Do not scale from drawings, all dimensions to be checked on site.

The Warmup word and associated logos are trade marks. © Warmup Plc. 2010 - Regd. TM Nos. 1257757, 4409926, 5265707. E & OE. Registered in England No. 2955213.

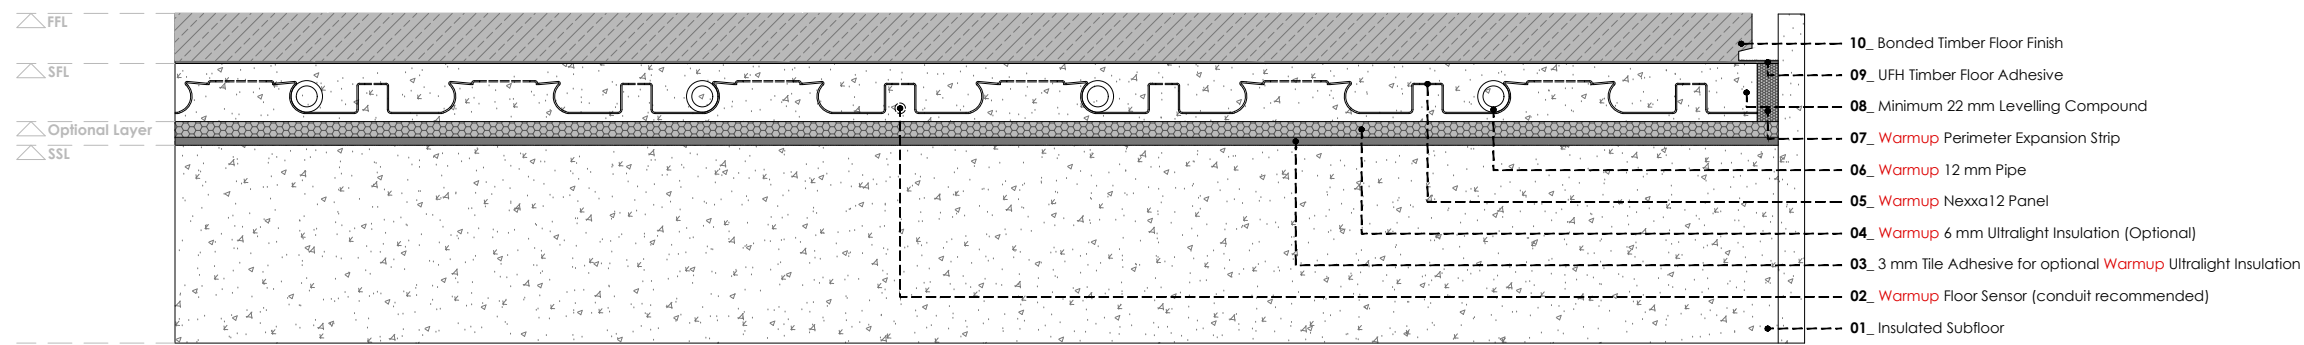

WARMUP NEXXA12 SYSTEM. Bonded timber floor finish

REV	DATE	DESCRIPTION	DR	CH



Warmup

The world's **best-selling** floor heating brand™

WARMUP PLC, 704 Tudor Estate, Abbey Road, London, NW10 7UW
Tel 0845 034 8270 Fax 0208 453 6869


cad@warmup.com projects@warmup.com www.warmup.co.uk

DRAWING ISSUE STATUS		DRAWING NO
CONSTRUCTION		04
PROJECT		
NEXXA12 SYSTEM		
INSULATED SUBFLOOR		
TITLE		
WOOD / LAMINATE FLOOR - GLUED		
DETAILED SECTION		
PROJECT MANAGER	DRAWN	CHECKED
	AW	
DATE	SCALE	REVISION
19.10.2021		
CAD FILE		
20211019-H-NEXXA12-DET SECTIONS.DWG		

© This drawing is confidential and may not be used, copied or disclosed to anyone without permission of Warmup Plc. The Copyright of these drawings remain the property of Warmup Plc.

Do not scale from drawings, all dimensions to be checked on site.

The Warmup word and associated logos are trade marks. © Warmup Plc. 2010 - Regd. TM Nos. 1257757, 4409926, 5265707. E & OE. Registered in England No. 2955213.

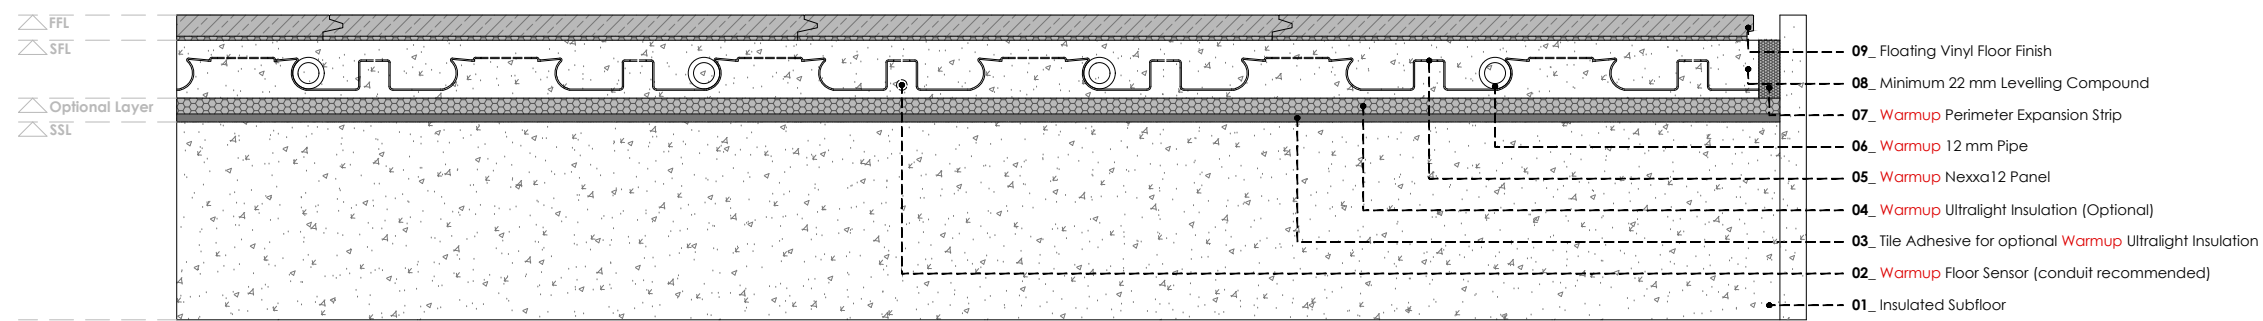

WARMUP NEXXA12 SYSTEM. Vinyl floor finish - floating

REV	DATE	DESCRIPTION	DR	CH



Warmup®

The world's **best-selling** floor heating brand™


WARMUP PLC, 704 Tudor Estate, Abbey Road, London, NW10 7UW
 Tel 0845 034 8270 Fax 0208 453 6869
cad@warmup.com projects@warmup.com www.warmup.co.uk

DRAWING ISSUE STATUS		DRAWING NO
CONSTRUCTION		05
PROJECT		
NEXXA12 SYSTEM		
INSULATED SUBFLOOR		
TITLE		
VINYL FLOOR - FLOATING		
DETAILED SECTION		
PROJECT MANAGER	DRAWN	CHECKED
	AW	
DATE	SCALE	REVISION
19.10.2021		
CAD FILE		
20211019-H-NEXXA12-DET SECTIONS.DWG		

© This drawing is confidential and may not be used, copied or disclosed to anyone without permission of Warmup Plc. The Copyright of these drawings remain the property of Warmup Plc.

Do not scale from drawings, all dimensions to be checked on site.

The Warmup word and associated logos are trade marks. © Warmup Plc. 2010 - Regd. TM Nos. 1257757, 4409926, 5265707. E & OE. Registered in England No. 2955213.

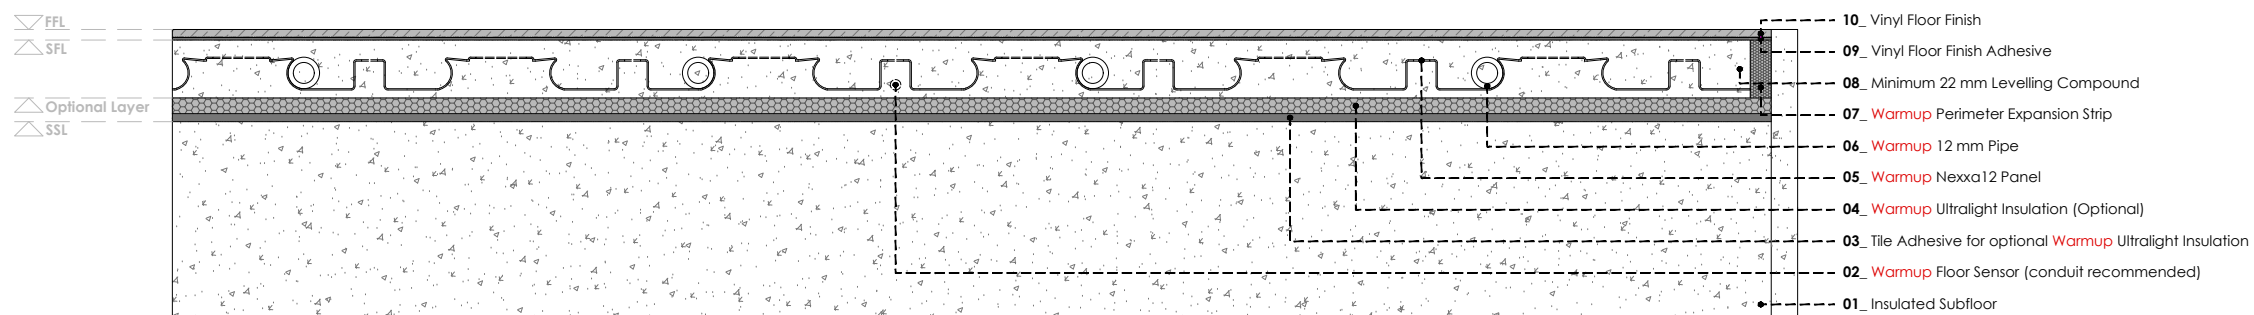

WARMUP NEXXA12 SYSTEM. Vinyl floor finish - glued

REV	DATE	DESCRIPTION	DR	CH



Warmup

The world's **best-selling** floor heating brand™


WARMUP PLC, 704 Tudor Estate, Abbey Road, London, NW10 7UW
 Tel 0845 034 8270 Fax 0208 453 6869
cad@warmup.com projects@warmup.com www.warmup.co.uk

DRAWING ISSUE STATUS		DRAWING NO
CONSTRUCTION		06
PROJECT		
NEXXA12 SYSTEM		
INSULATED SUBFLOOR		
TITLE		
VINYL FLOOR - GLUED		
DETAILED SECTION		
PROJECT MANAGER	DRAWN	CHECKED
	AW	
DATE	SCALE	REVISION
19.10.2021		
CAD FILE		
20211019-H-NEXXA12-DET SECTIONS.DWG		

© This drawing is confidential and may not be used, copied or disclosed to anyone without permission of Warmup Plc. The Copyright of these drawings remain the property of Warmup Plc.

Do not scale from drawings, all dimensions to be checked on site.

The Warmup word and associated logos are trade marks. © Warmup Plc. 2010 - Regd. TM Nos. 1257757, 4409926, 5265707. E & OE. Registered in England No. 2955213.

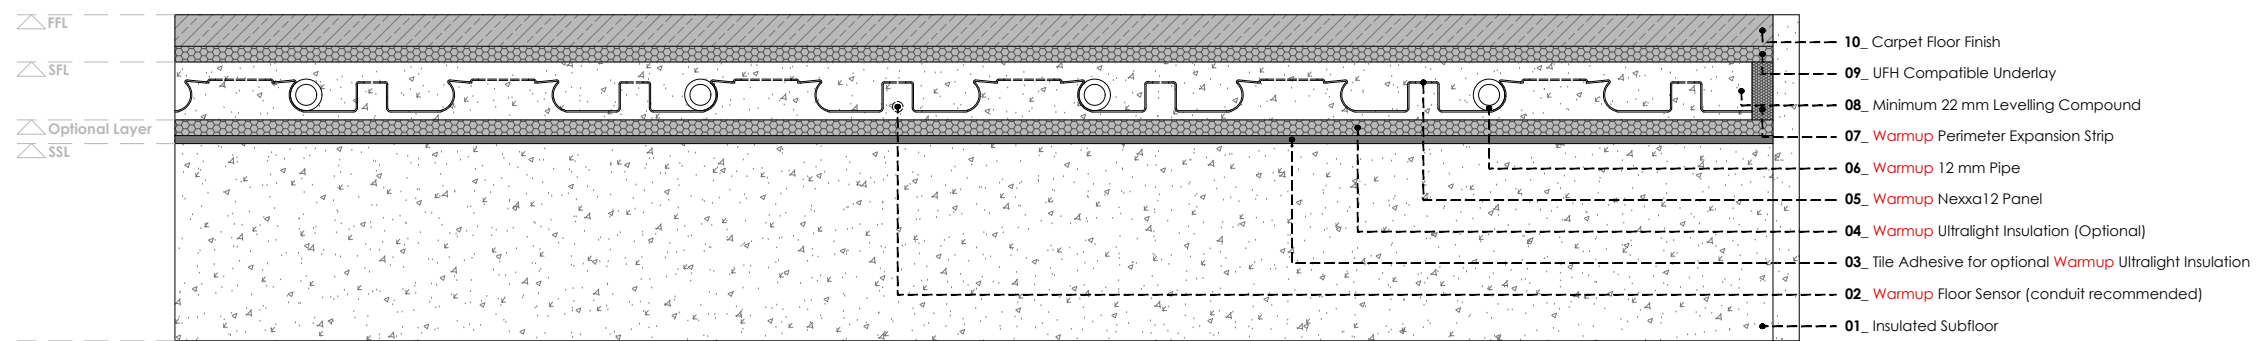

WARMUP NEXXA12 SYSTEM. Carpet floor finish

REV	DATE	DESCRIPTION	DR	CH



Warmup®

The world's **best-selling** floor heating brand™

WARMUP PLC, 704 Tudor Estate, Abbey Road, London, NW10 7UW
 Tel 0845 034 8270 Fax 0208 453 6869
cad@warmup.com projects@warmup.com www.warmup.co.uk

DRAWING ISSUE STATUS	DRAWING NO
CONSTRUCTION	07

PROJECT
NEXXA12 SYSTEM
 INSULATED SUBFLOOR

TITLE
 CARPET FLOOR
DETAILED SECTION

PROJECT MANAGER	DRAWN	CHECKED
	AW	

DATE	SCALE	REVISION
19.10.2021		

CAD FILE
 20211019-H-NEXXA12-DET SECTIONS.DWG

© This drawing is confidential and may not be used, copied or disclosed to anyone without permission of Warmup Plc. The Copyright of these drawings remain the property of Warmup Plc.

Do not scale from drawings, all dimensions to be checked on site.

The Warmup word and associated logos are trade marks. © Warmup Plc. 2010 - Regd. TM Nos. 1257757, 4409926, 5265707. E & OE. Registered in England No. 2955213.